

GENERAL NOTE

- ROOM LAYOUT MAY LIMIT NUMBER OF OCCUPANTS DESPITE AREA BASED CALCULATION
- BEDS SHOWN IN UNITS ARE PROPOSED LOCATIONS AND FOR REFERENCE ONLY
- WINDOWS IDENTIFIED 1 TO BE NEWLY INSTALLED, 48" X 60" TO MEET REQUIREMENT

SPACE REQUIREMENTS

ROOM	AREA (SQFT)	REQUIREMENT	OCCUPANTS
03 BEDROOM	150	50 SQFT/PERSON	3
05 BEDROOM	172	50 SQFT/PERSON	3
09 BEDROOM	182	50 SQFT/PERSON	3
10 BEDROOM	162	50 SQFT/PERSON	3
12 BEDROOM	150	50 SQFT/PERSON	3
13 BEDROOM	134	50 SQFT/PERSON	2
15 BEDROOM	325	50 SQFT/PERSON	6
16 BEDROOM	160	50 SQFT/PERSON	3
TOTAL:	1435		26

SPACE REQUIREMENTS

TYPE	AREA (SQFT)	REQUIREMENT	OCCUPANTS
COOKING	413	100 COMBINED SQFT/PERSON	21
DINING	311		
SLEEPING	1435		

3701-33-06 NOTES

- ALL CEILING HEIGHTS MEET THE 7'-0" MINIMUM UNLESS OTHERWISE NOTED
- ALL SCREENING OBSERVED IS SECURE AND IN GOOD WORKING ORDER
- TOTAL OCCUPANCY LIMITED BY COOKING-DINING-SLEEPING SQUARE FOOTAGE AND BEDROOM OCCUPANCY, CAPPED AT 21 OCCUPANTS
- VERIFY PROPER FUNCTION OF REFRIGERATOR "LESS THAN 41 DEGREES"
- PROPER VENTILATION IN ALL COOKING SPACES
- VERIFY WALLS ADJACENT TO COOKING AREAS ARE FIRE RESISTANT
- 12 SQFT FOOD STORAGE REQUIRED, 80 SQFT FOOD STORAGE PROVIDED
- 5 SQFT COUNTER SPACE REQUIRED, 60 SQFT COUNTER SPACE PROVIDED
- VERIFY DINING COMPLIES WITH ORC 3711
- VERIFY FUEL LINES AND STORAGE CONTAINERS SECURED
- SLEEPING FACILITIES TO BE PROVIDED WITH A BED WITH A CLEAN MATTRESS AND STURDY FRAMES, NO TRIPLE BUNKS, SEPARATE SLEEPING ACCOMMODATIONS FOR EACH SEX IF NOT SINGLE FAMILY
- FAMILY DWELLINGS TO BE PROVIDED WITH DOUBLE OCCUPANCY BEDS, SEPARATE ROOM FOR ADULTS, AND RIGID PRIVACY PARTITION 6FT HIGH
- BEDS TO BE 12" FROM THE FLOOR, 24" Laterally END TO END, 21" BETWEEN BUNKS, 21" BETWEEN TOP BUNK AND CEILING
- HANGING CLOTHES AND STORING PERSONAL EFFECTS PER OCCUPANT, 12" X 36" HOOKS OR ROD AND SHELF

3701-33-07 NOTES


- TOILETS REQUIRED (1 PER 15 OCC) : 2 TOILETS PROVIDED : 2
- ADEQUATE LIGHTING AND HAND WASHING FACILITIES OBSERVED UNLESS OTHERWISE NOTED
- VERIFY ADEQUATE VENTILATION, AND PAPER HOLDERS
- REQUIREMENTS ARE FOR SELF CLOSING DOORS, NONE PROVIDED
- SHOWER REQUIRED (1 PER 10 OCC) : 2 SHOWER PROVIDED : 2
- VERIFY HOT AND COLD WATER PROVIDED FOR SHOWERS
- HAND WASHING SINKS REQUIRED (1 PER 6 OCC) : 4 PROVIDED: 5

3701-33-08 NOTES


- VERIFY FLOORS SLOPE TO DRAIN PER REQUIREMENT

3701-33-13 NOTES

- TWO MEANS OF EGRESS REQUIRED, ONLY ONE OBSERVED, EXTERIOR AFFIXED LADDER/STAIR

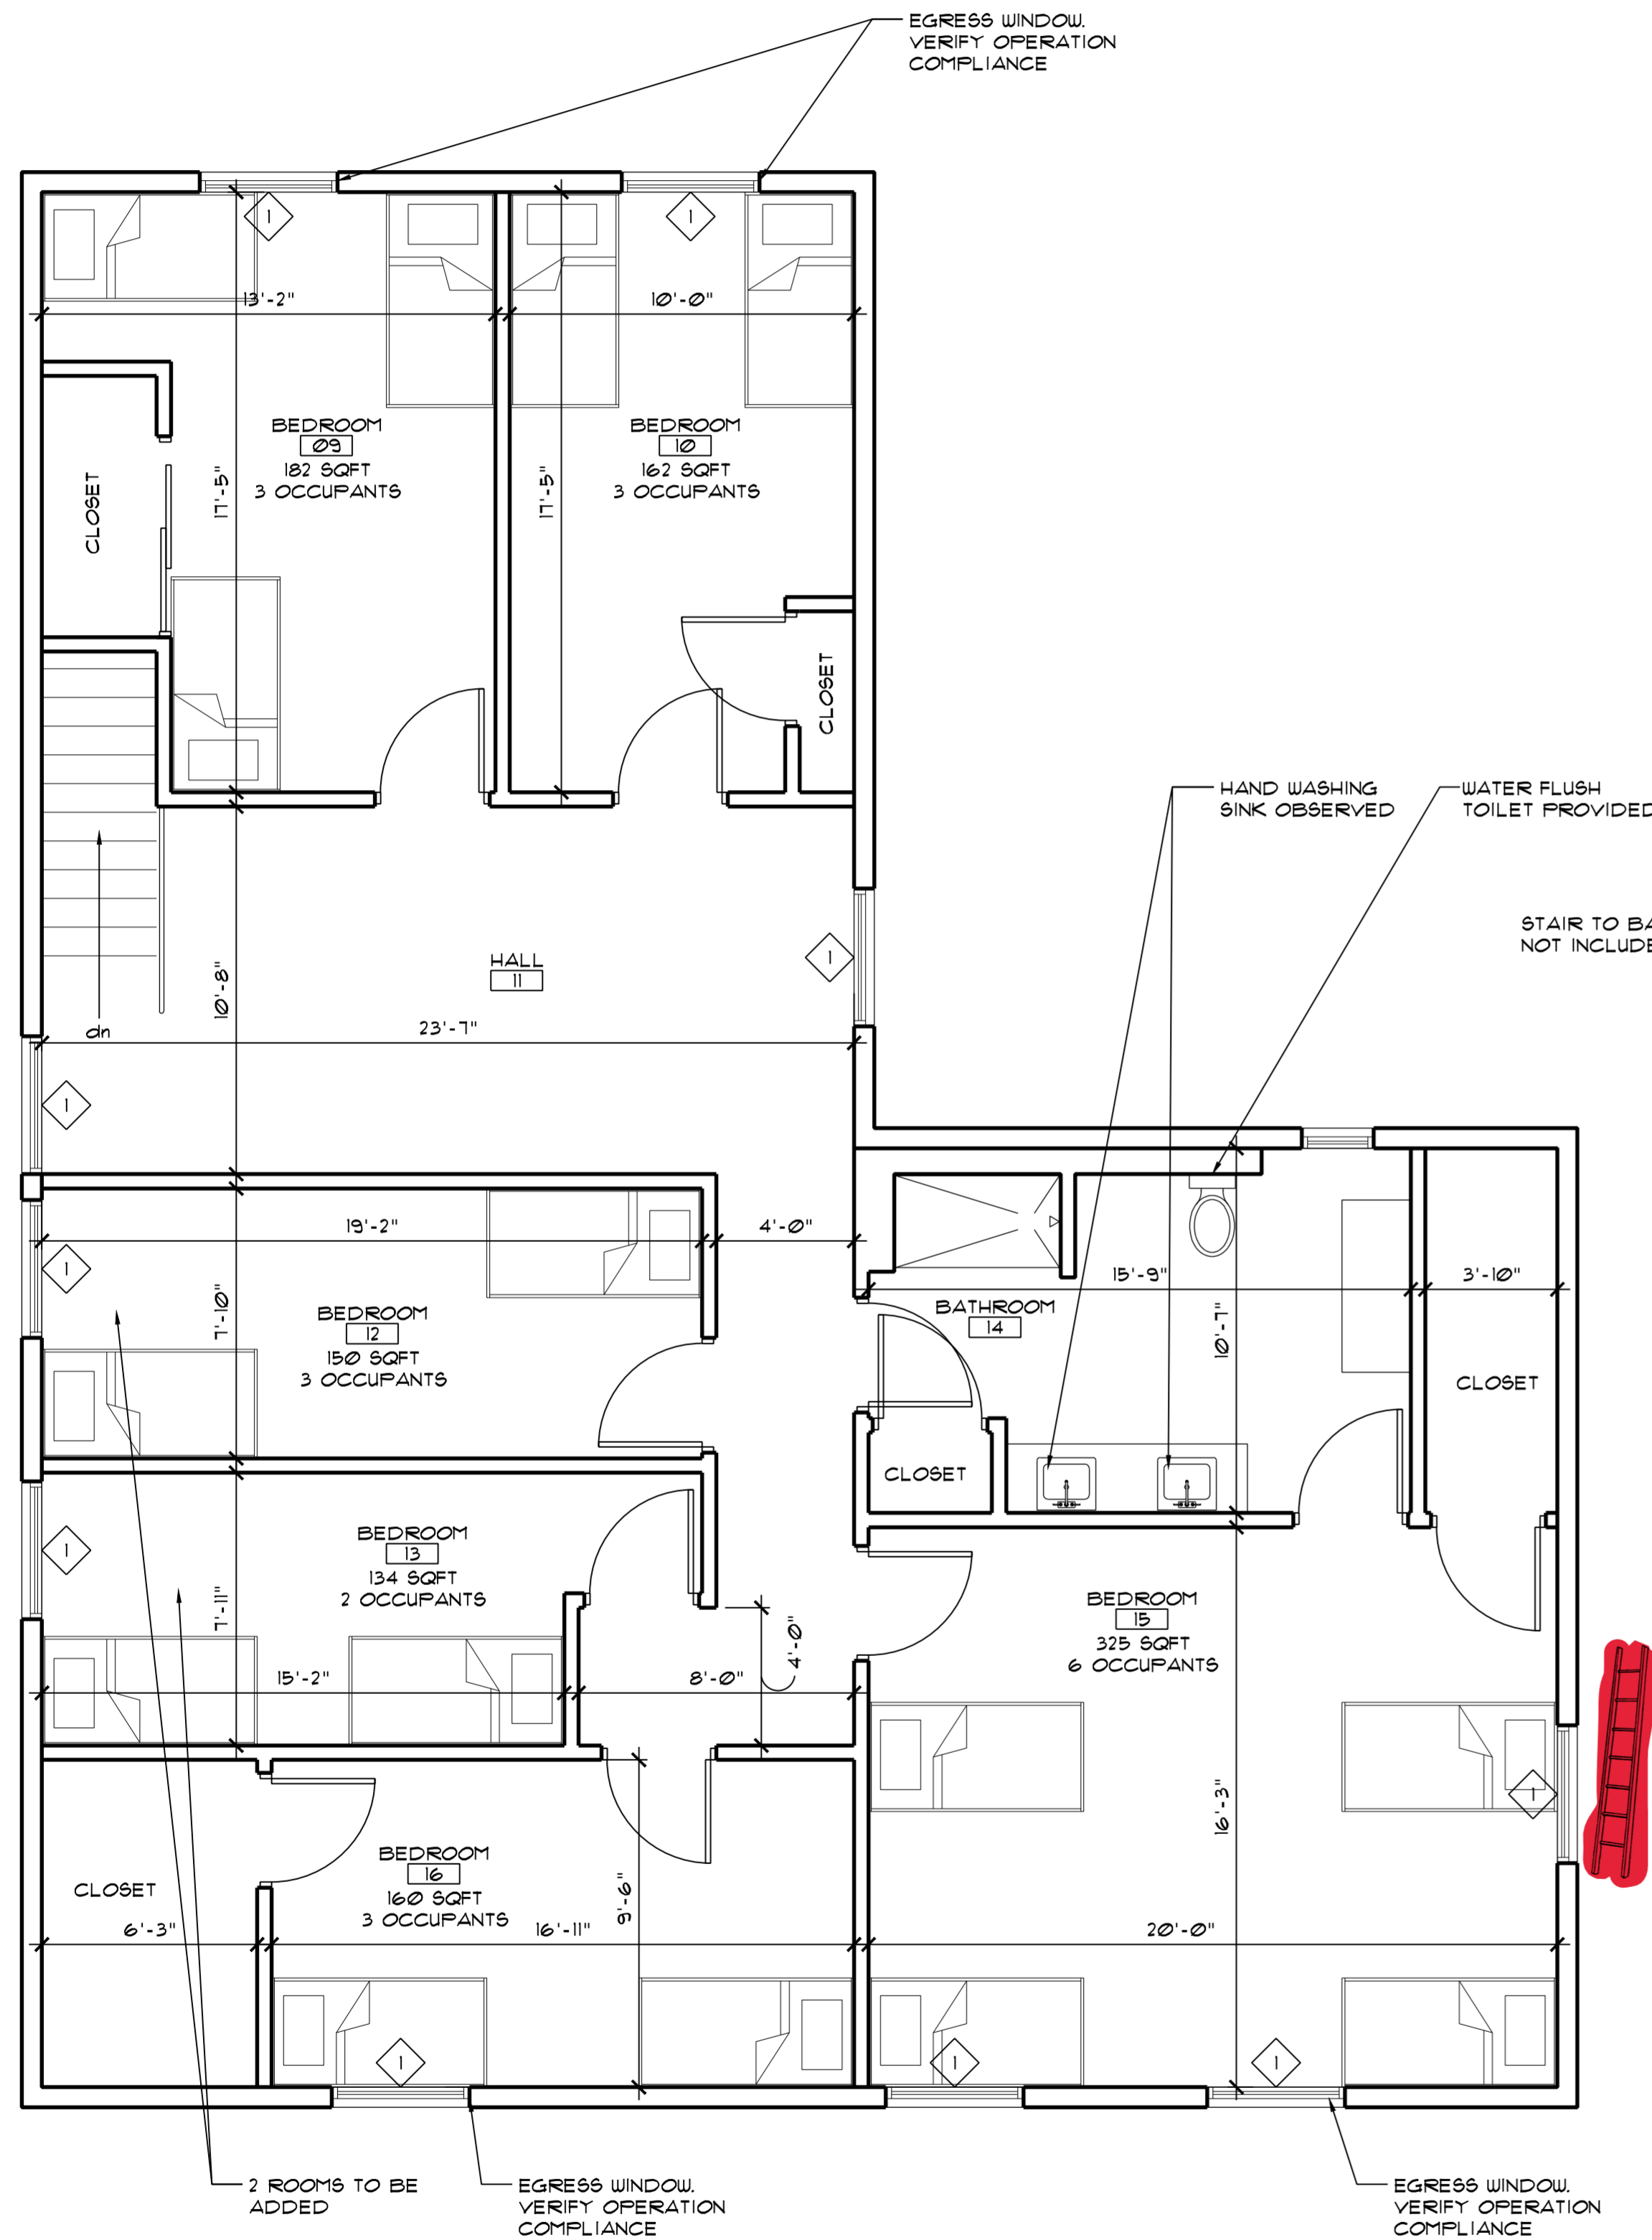

1 SECOND FLOOR PLAN
EC-1 SCALE: 1/4" = 1'-0"

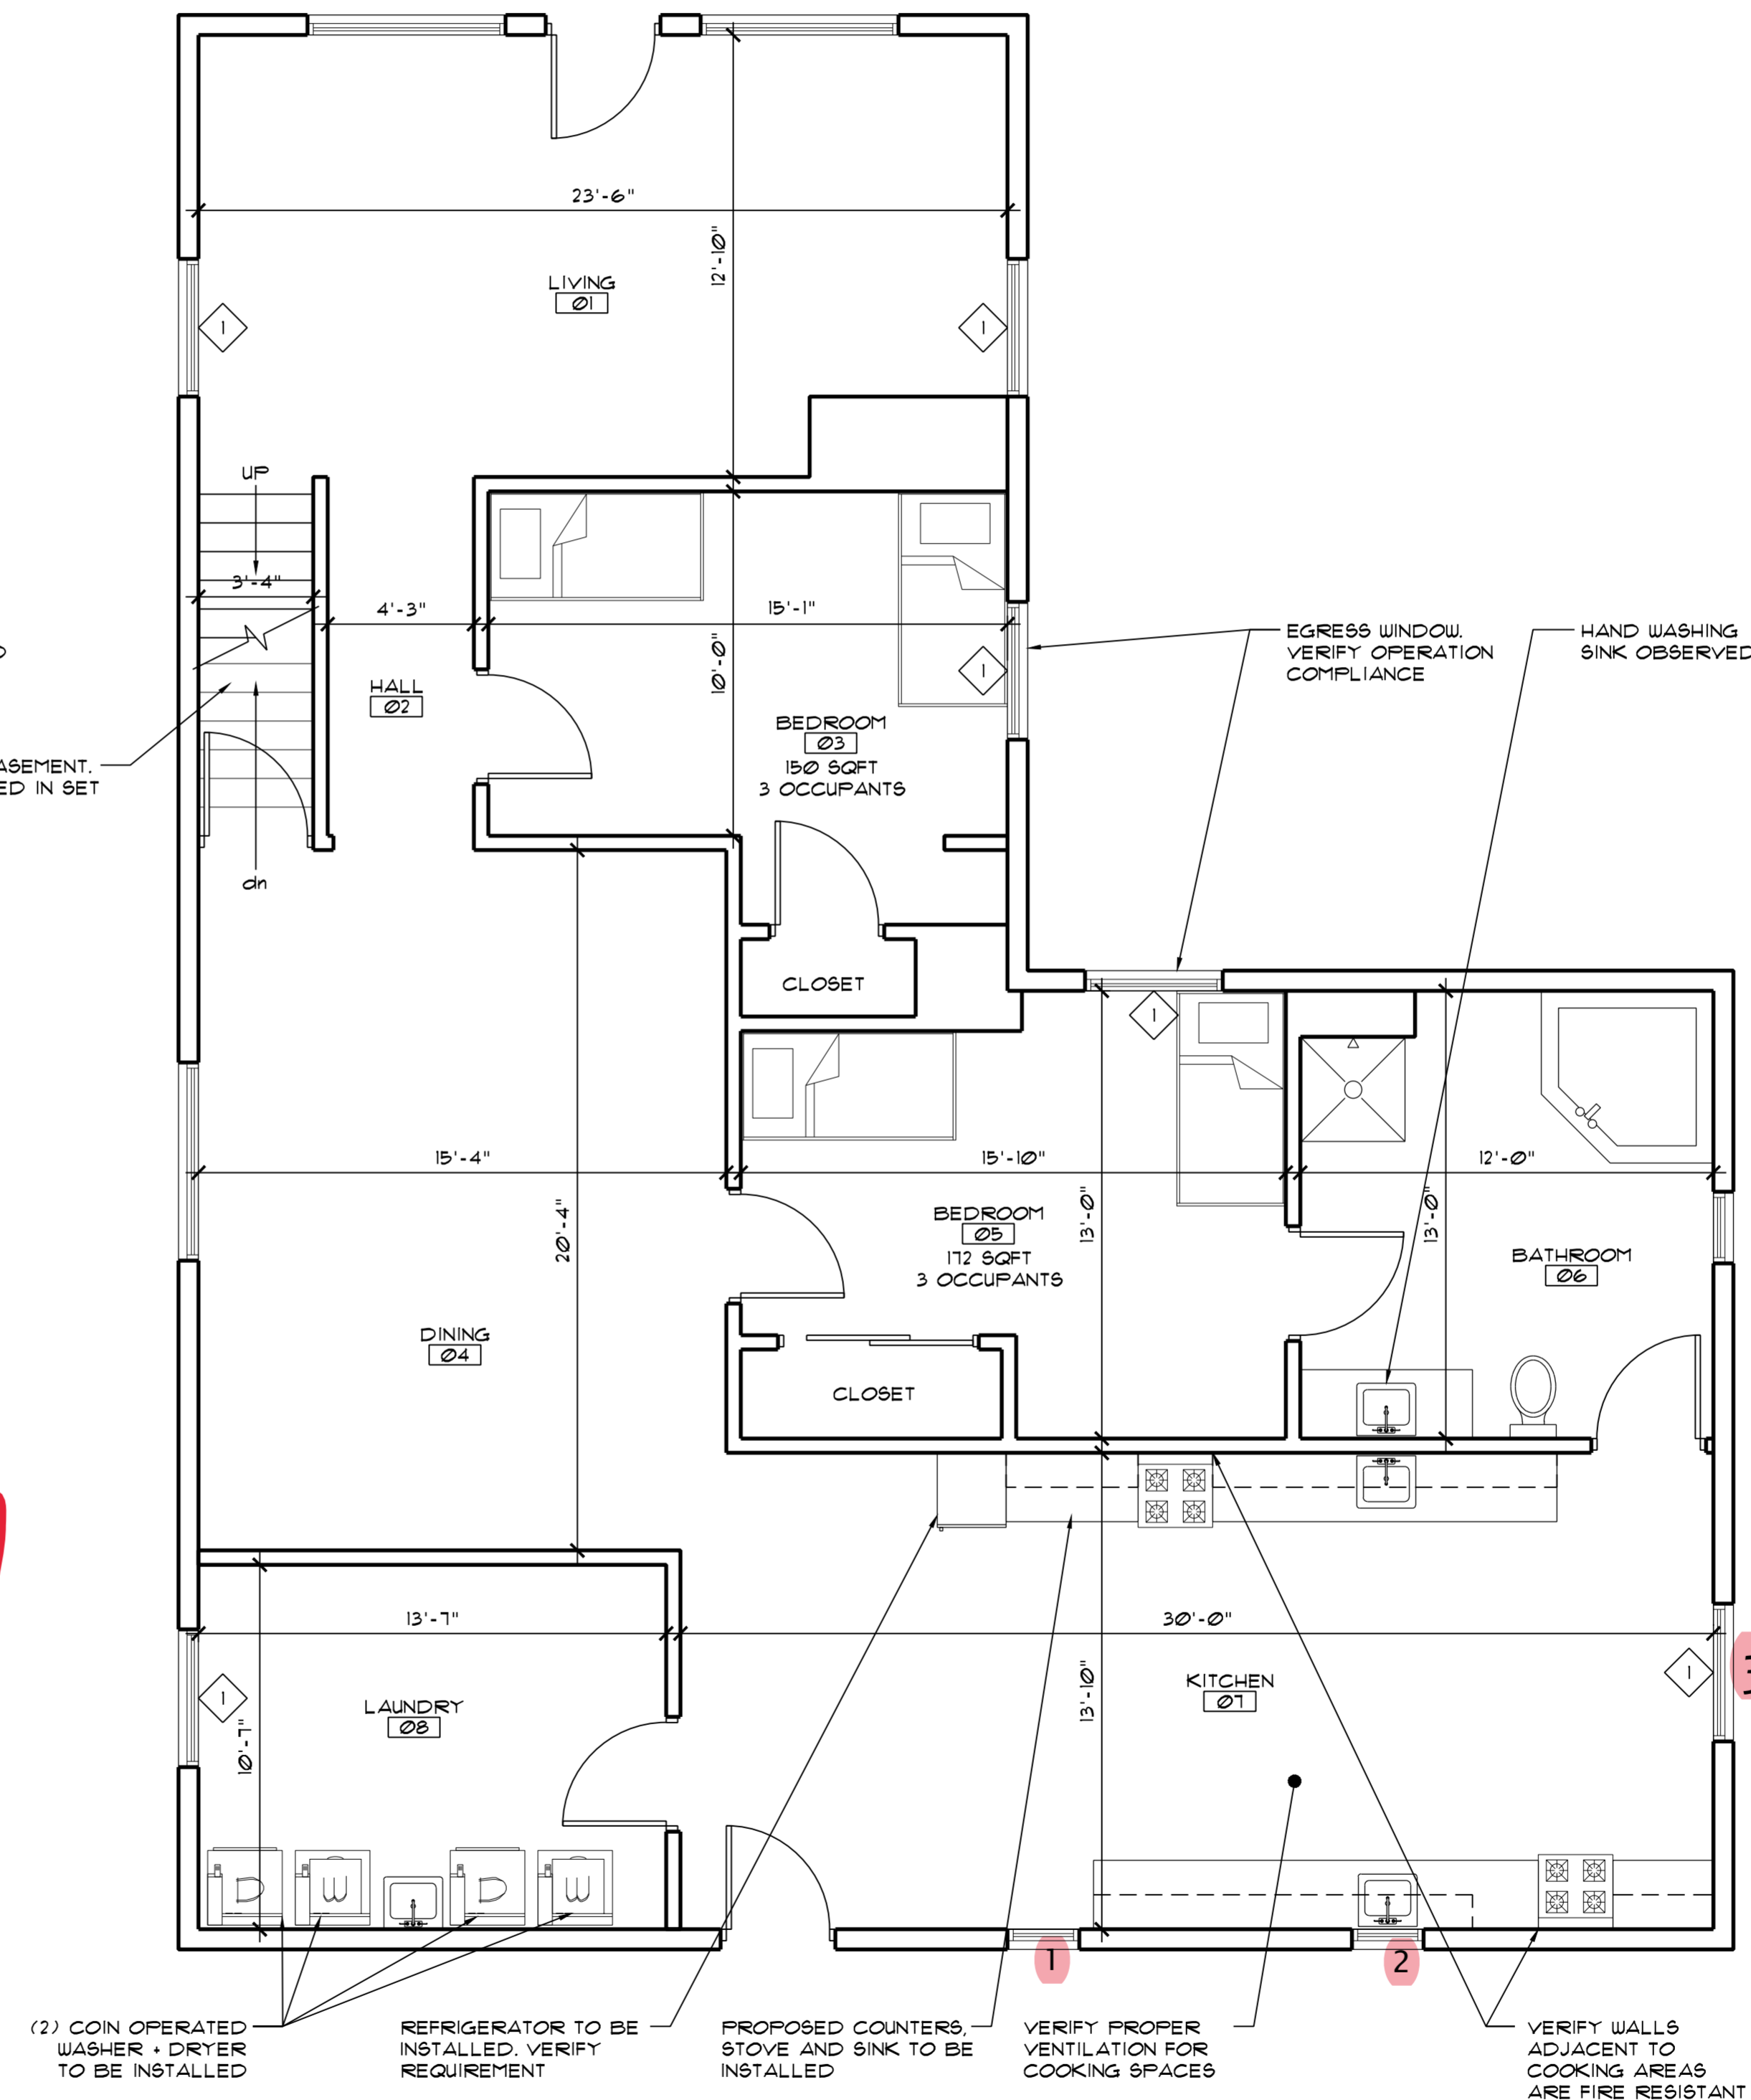

1 FIRST FLOOR PLAN
EC-1 SCALE: 1/4" = 1'-0"